


TYPICAL ARMORFLEX MAT
NOT TO SCALE

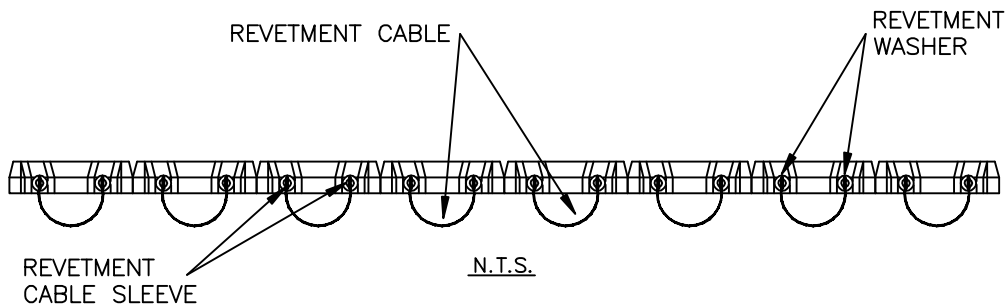

DRAWN BY: KWM	CHECKED BY: CBK	DATE: 7/14/07	SCALE: NTS
-------------------------	---------------------------	-------------------------	----------------------

STANDARD DETAIL
(Class 3 Flat Top Mat Dimensions)

ARMORTEC
Erosion Control Solutions
A CORTEC COMPANY

9086 CENTRE PONTE DR., SUITE 400
WEST CHESTER, OHIO 45388
Ph: (513) 645-7000 FAX: (513) 645-7000