



LONGITUDINAL
CABLES

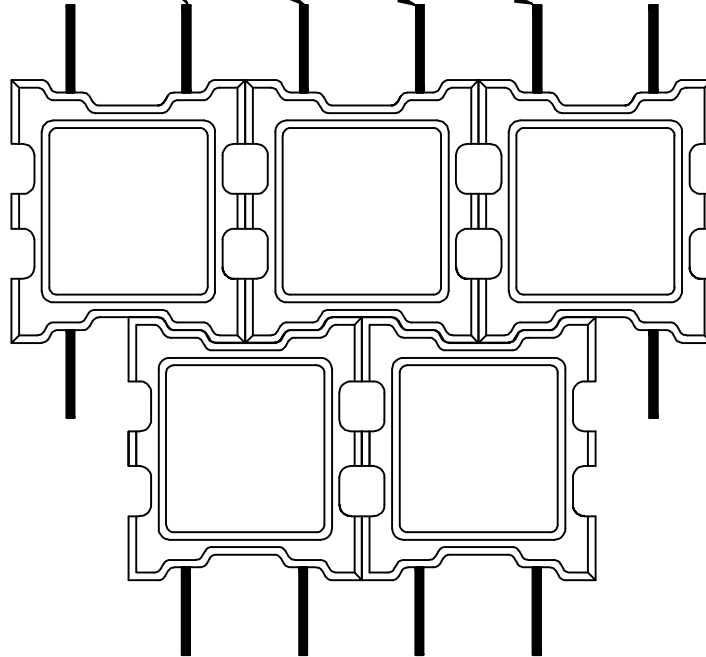


PLAN


CABLE

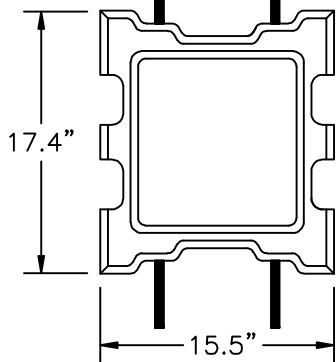

TOP VIEW

 

SIDE VIEW

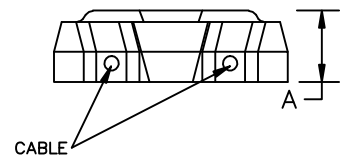

END VIEW

UNIT THICKNESS "A"	
CLASS 55	6.00"

DRAWN BY: KWM	CHECKED BY: CBK	DATE: 7/14/07	SCALE: NTS
-------------------------	---------------------------	-------------------------	----------------------

ARMORFLEX
STANDARD DETAIL
(Class 55 Dimensions)

ARMORTEC
Erosion Control Solutions
A CORTEC COMPANY

9085 CENTRE POINTE DR., SUITE 400
WEST CHESTER, OHIO 45380
PH: (513) 646-7000 FAX: (513) 646-7000