




LONGITUDINAL
CABLES

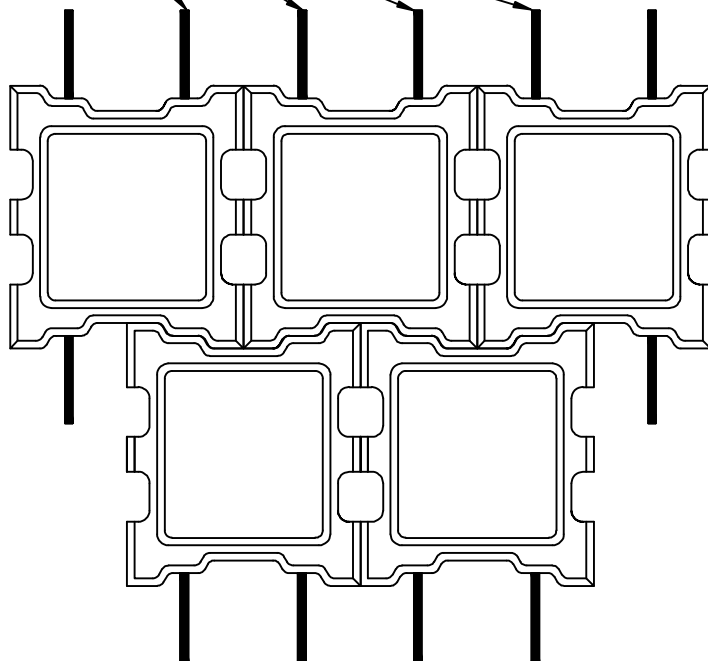


PLAN

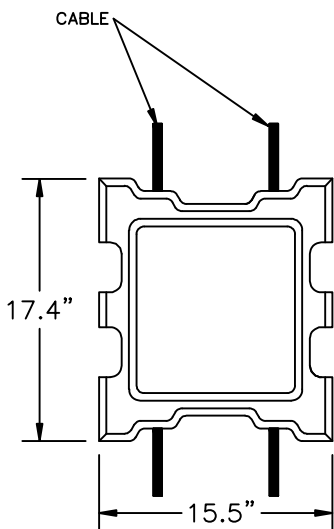

TOP VIEW

 

SIDE VIEW

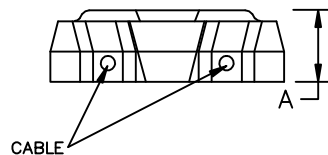

END VIEW

UNIT THICKNESS "A"	
CLASS 75	7.50"

DRAWN BY: KWM	CHECKED BY: CBK	DATE: 7/14/07	SCALE: NTS
-------------------------	---------------------------	-------------------------	----------------------

**ARMORFLEX
STANDARD DETAIL
(Class 75 Dimensions)**

ARMORTEC
Erosion Control Solutions
A CORTEC COMPANY
9086 CENTRE POINTE DR., SUITE 400
WEST CHESTER, OHIO 45388
PH: (513) 646-7000 FAX: (513) 646-7000