


TYPICAL ARMORFLEX MAT
NOT TO SCALE

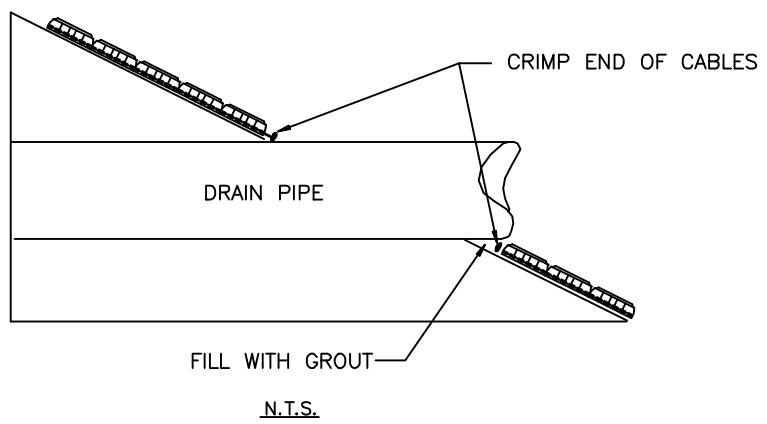

DRAWN BY: KWM	CHECKED BY: CBK	DATE: 7/18/07	SCALE: NTS
-------------------------	---------------------------	-------------------------	----------------------

ARMORFLEX
TYPICAL DETAILS
(Pipe Thru Mat)

ARMORTEC
Erosion Control Solutions
A CONTECH COMPANY

9885 CENTRE PONTE DR., SUITE 400
WEST CHESTER, OHIO 45388
Ph: (513) 646-7000 FAX: (513) 646-7000